


Architecture
Landscape Architecture
Engineering
Interiors

www.clarkenersen.com

Lincoln, Nebraska
1010 Lincoln Mall, Suite 200
Lincoln, NE 68508-2883
402.477.9291 Fax 402.477.6542

Kansas City, Missouri
Fairway, Kansas

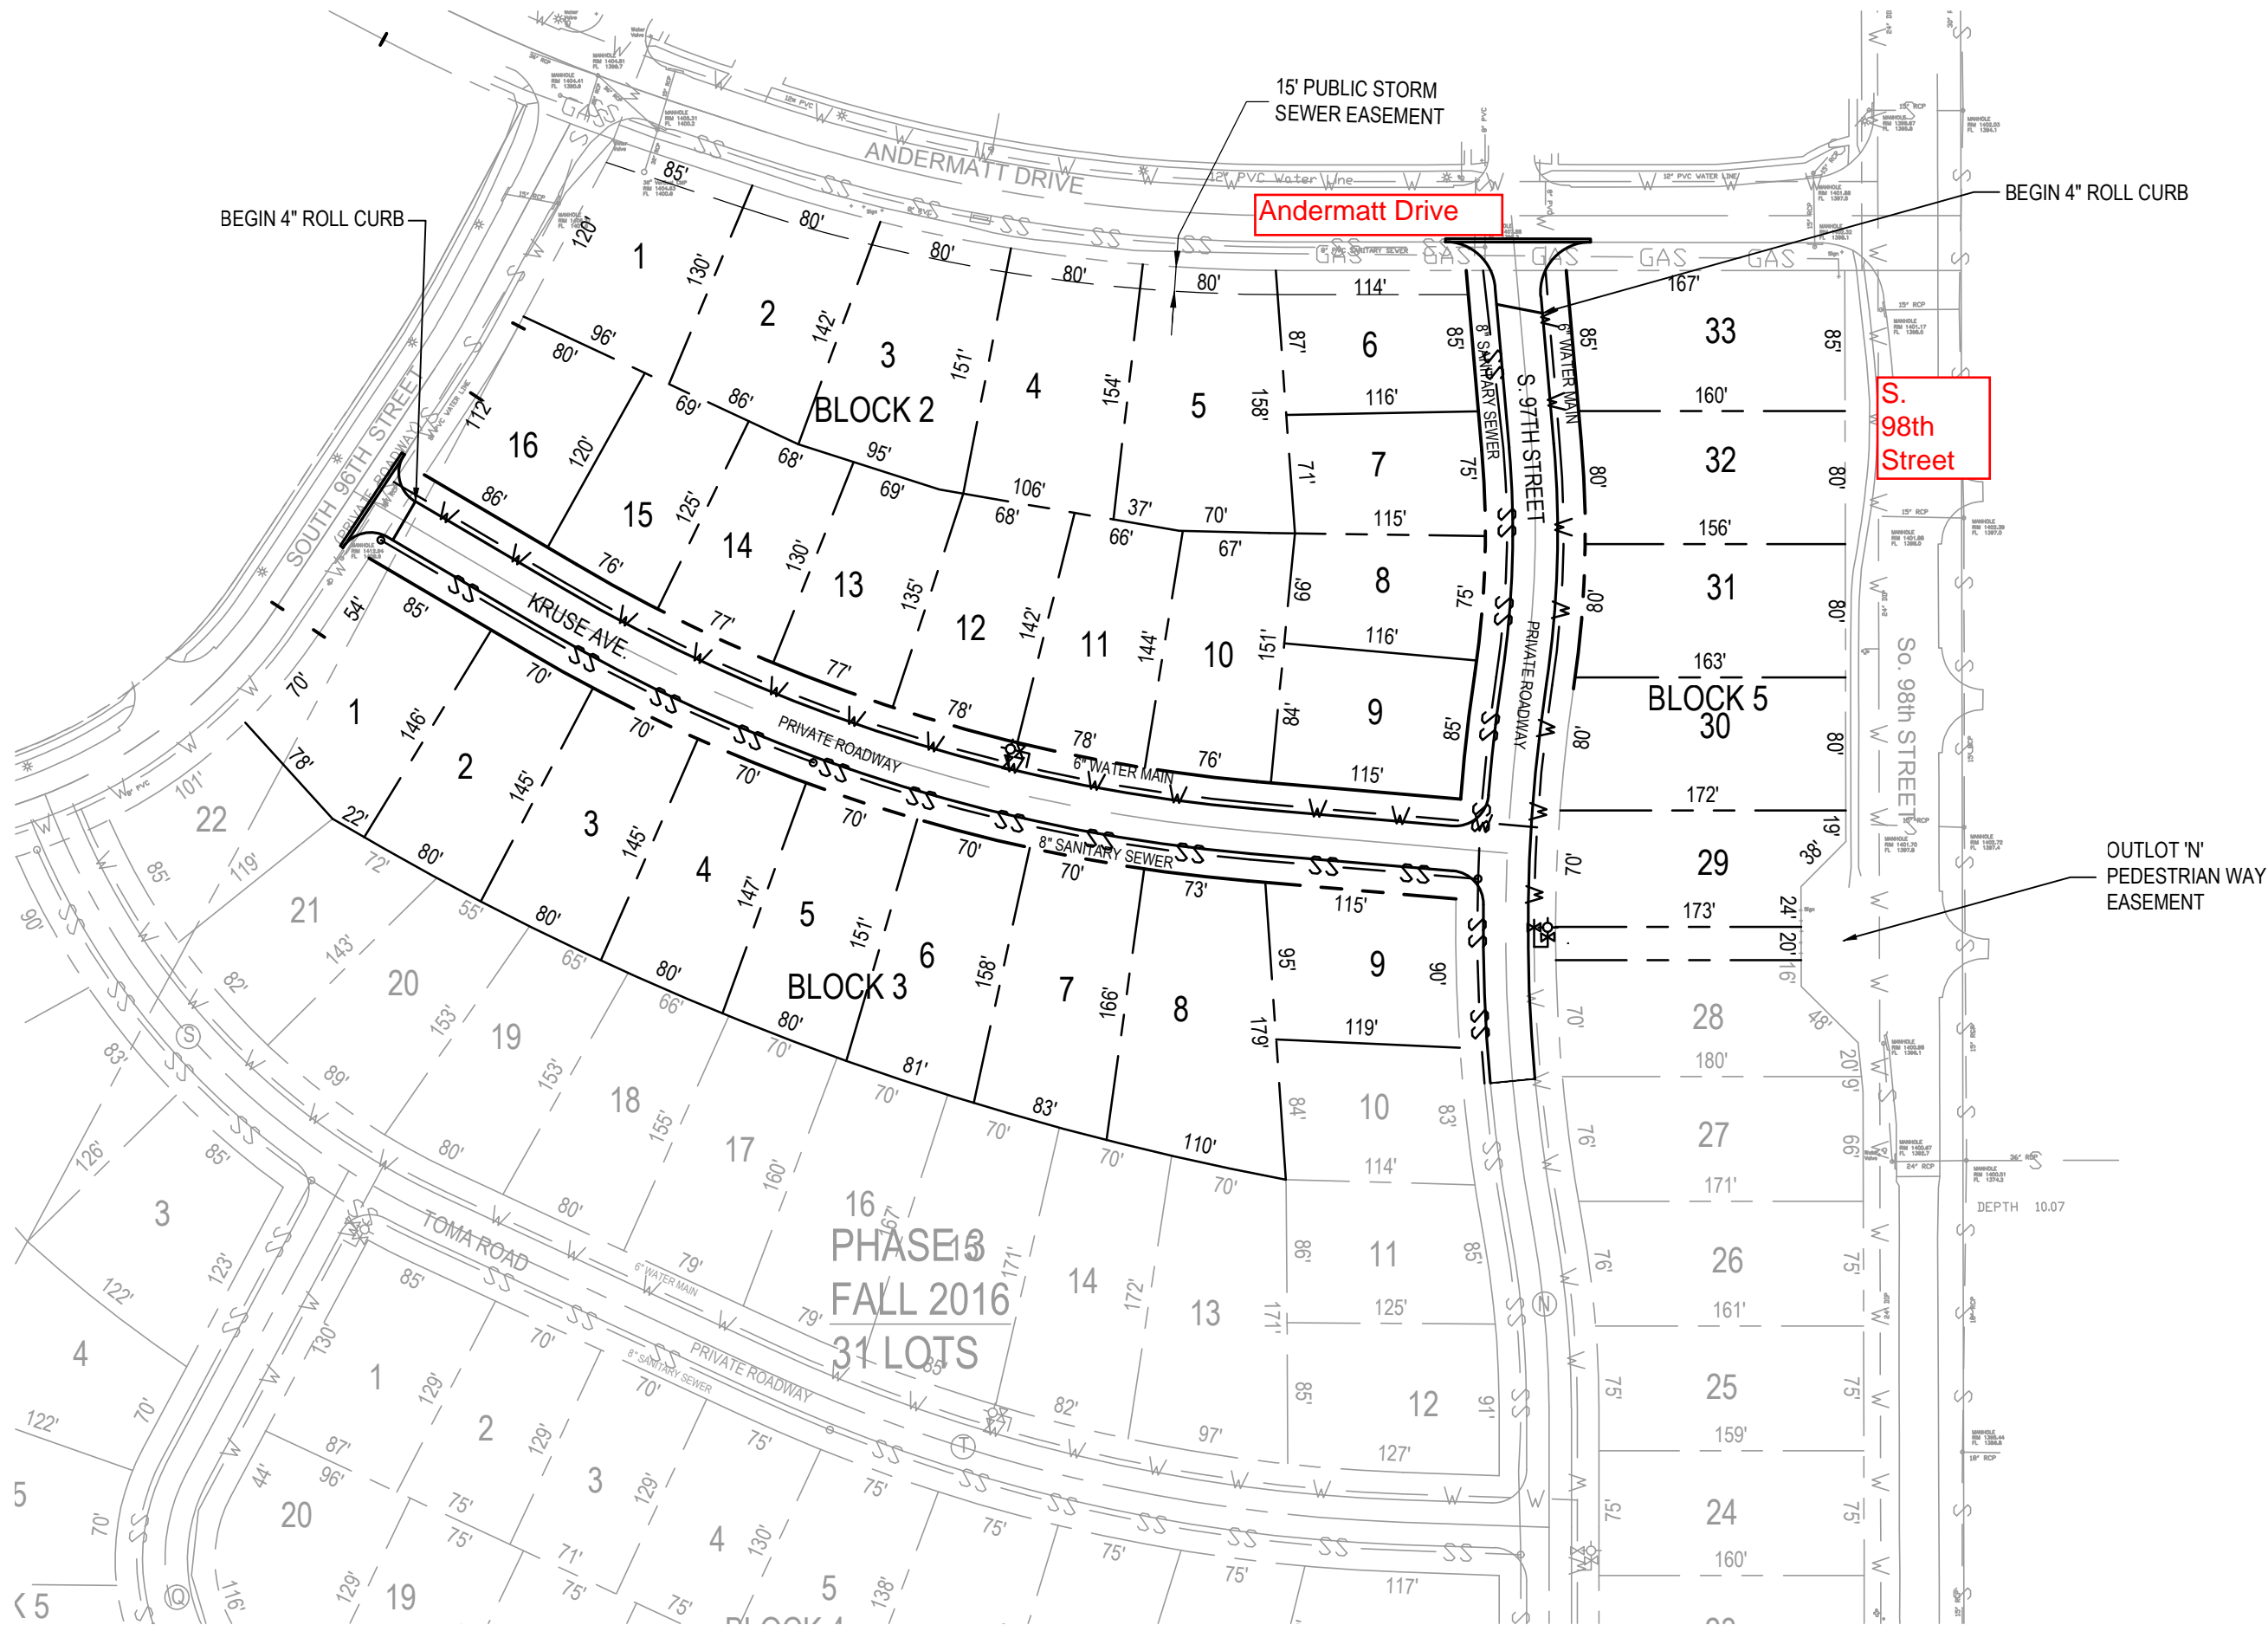

PHASE 3
FALL 2016
31 LOTS

SITE PLAN

SCALE: 1" = 100'-0"

Southlake Phase 2
Lincoln, NE
TCEP No.: 039-001-15

Executive Order Exhibit

Date: November 24, 2015



ANDERMATT DRIVE

SOUTHLAKE 7TH ADDITION

SOUTH 98TH STREET
(PRIVATE ROADWAY)

DAYLIGHT 11

DAYLIGHT 10

DAYLIGHT 9

DAYLIGHT 8

DAYLIGHT 7

DAYLIGHT 6

DAYLIGHT 5

DAYLIGHT 4

DAYLIGHT 1

DAYLIGHT 2

DAYLIGHT 3

DAYLIGHT 4

WALKOUT 5

WALKOUT 6

WALKOUT

WALKOUT

WALKOUT

WALKOUT

WALKOUT

WALKOUT

WALKOUT

WALKOUT

WALKOUT

WALKOUT

WALKOUT

KRUSE AVE.

KRUSE AVE.

S. 97TH STREET

S. 97TH STREET

So. 98th STREET

NEBRASKA
HIGHWAY
NO. 2